


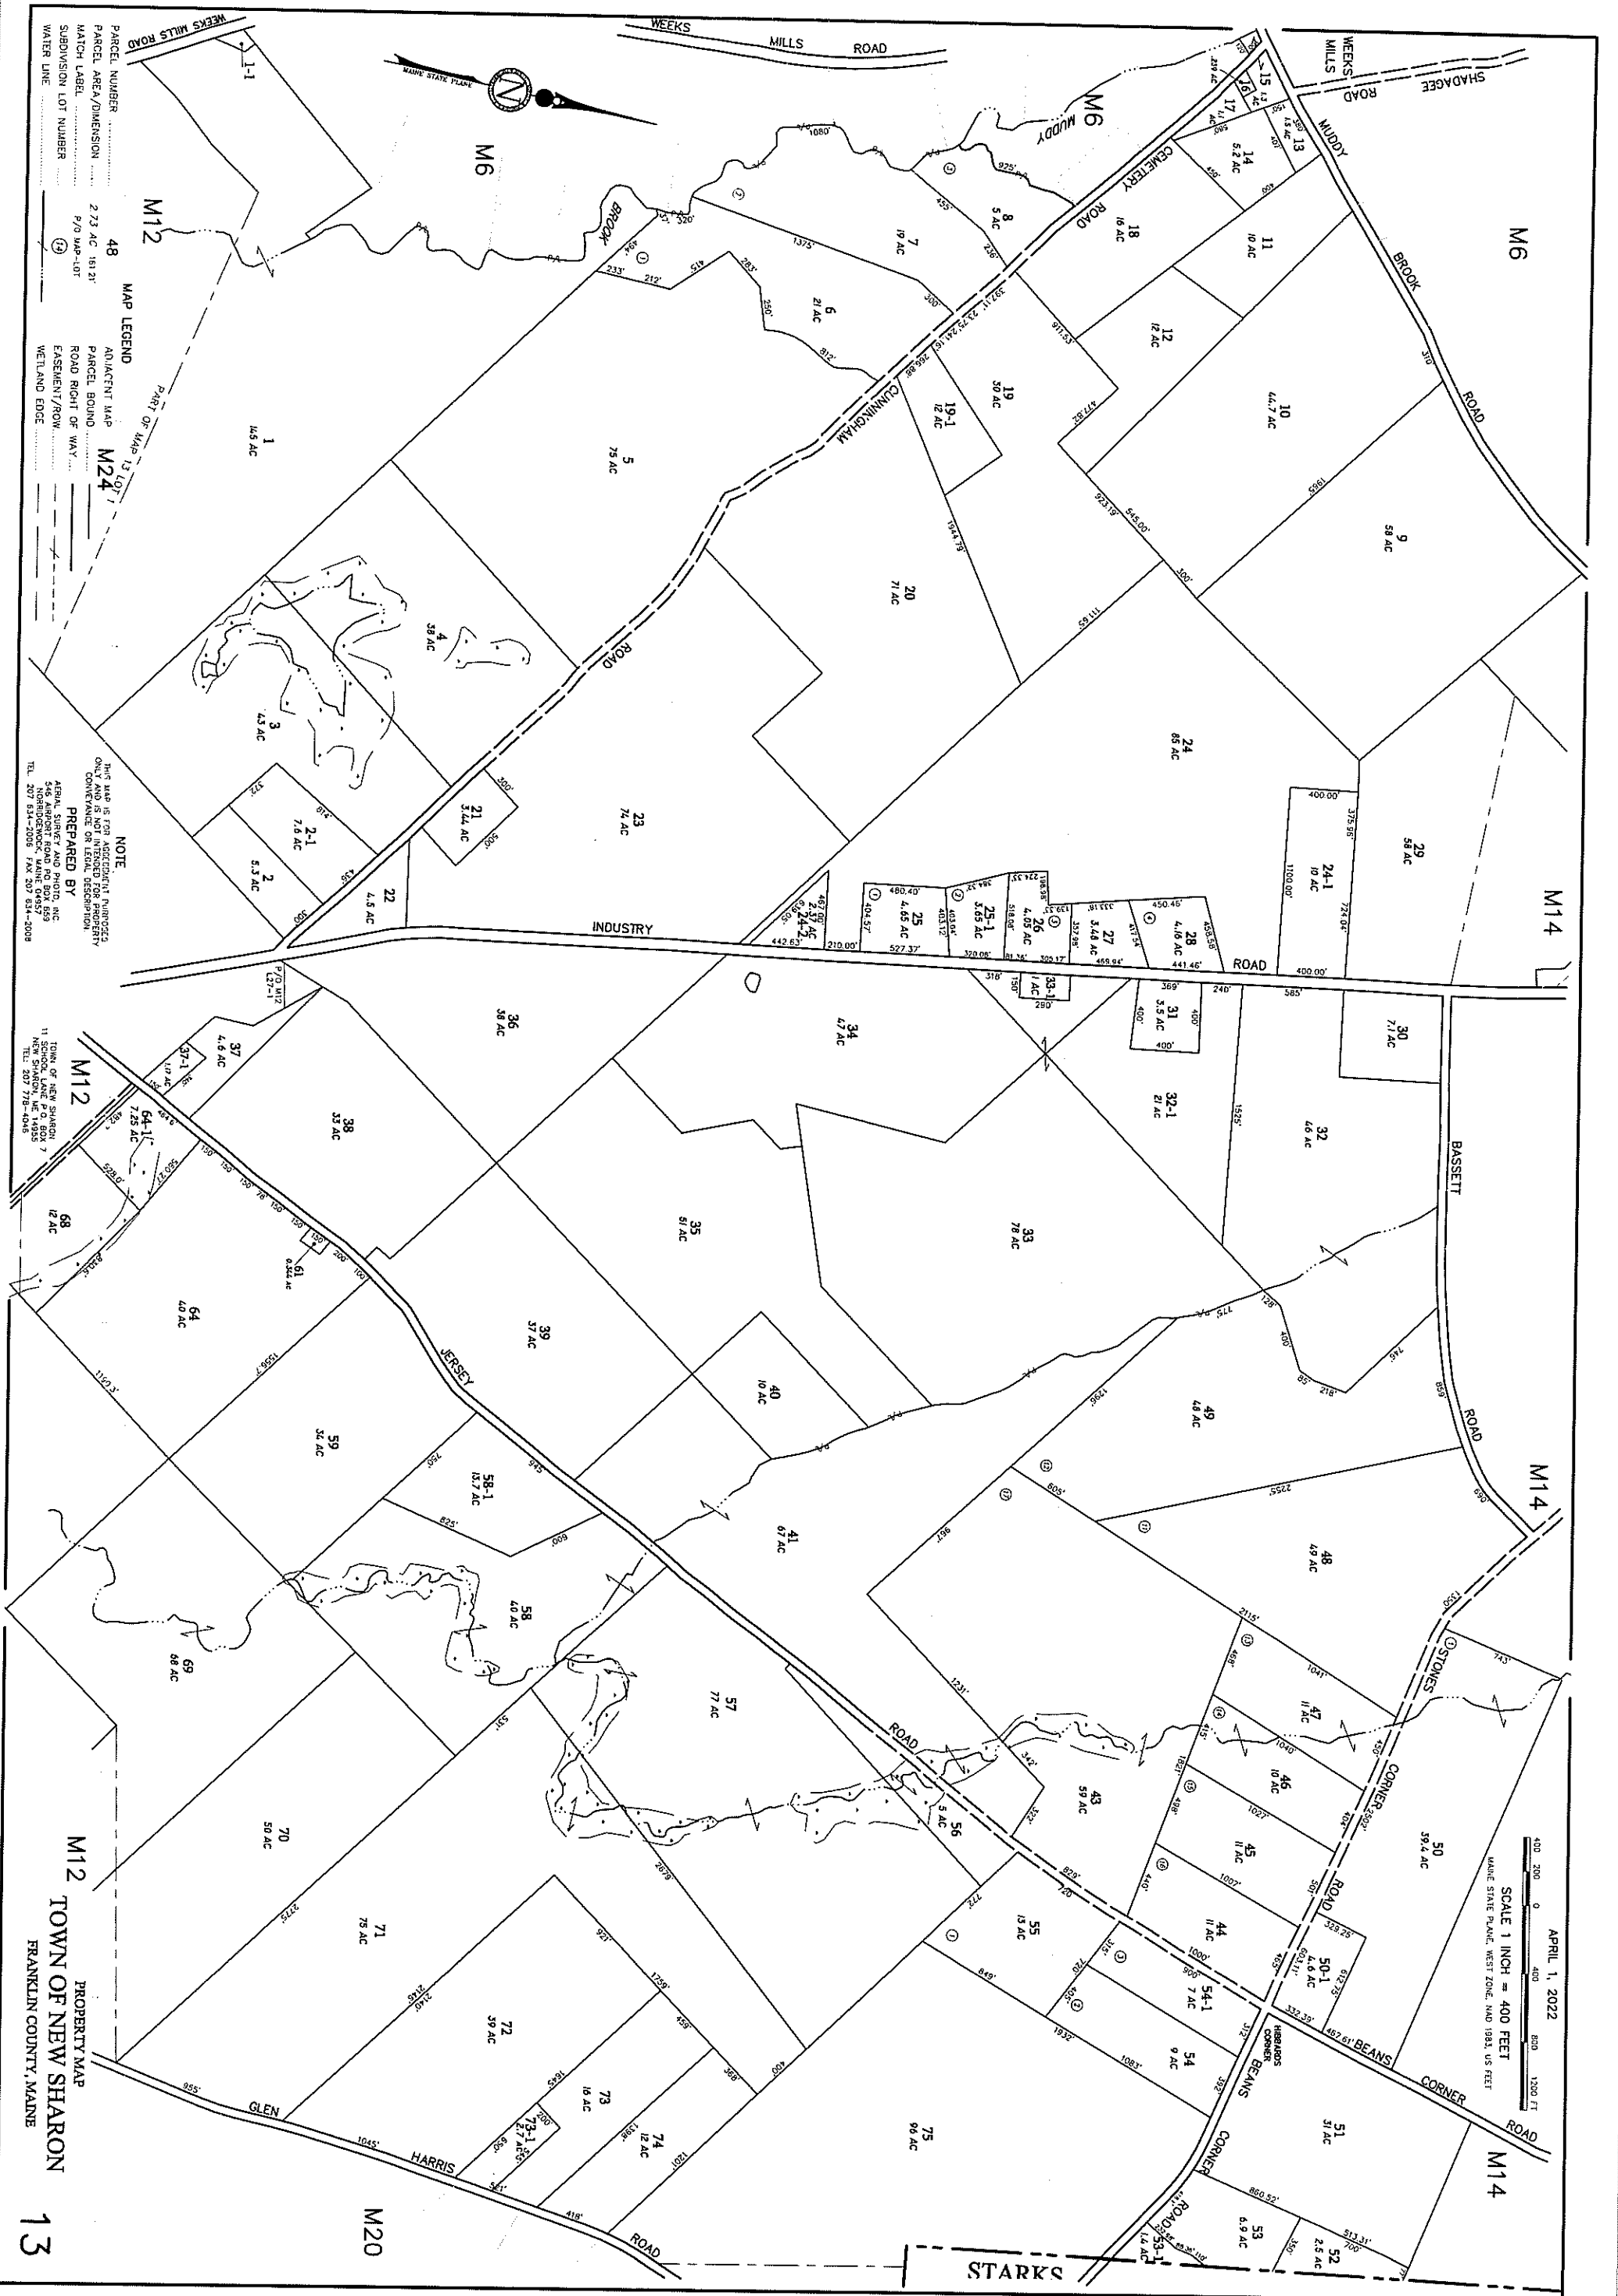

PARCEL NUMBER 48
PARCEL AREA/DIMENSION 2.73 AC 161.21'
MATCH LABEL P/O MAP-107
SUBDIVISION LOT NUMBER 13
WATER LINE
WETLAND EDGE
ROAD RIGHT OF WAY
EASEMENT/ROW
NOTE
THIS MAP IS FOR ACCIDENT PURPOSES ONLY AND IS NOT INTENDED FOR PROPERTY CONVEYANCE OR LEGAL DESCRIPTION.
PREPARED BY:
AERIAL SURVEY AND PHOTO, INC.
11 SCHOOL LANE, P.O. BOX 7
NEW SHARON, ME 04955
TEL: 207 344-2008 FAX: 207 344-2008

PROPERTY MAP
TOWN OF NEW SHARON
FRANKLIN COUNTY, MAINE
13

APRIL 1, 2022
SCALE 1 INCH = 400 FEET
MAINE STATE PLANC, WEST ZONE, NAD 1983, US FEET