


NOTE
THIS MAP IS FOR ASSESSMENT PURPOSES
ONLY AND IS NOT INTENDED FOR PROPERTY
CONVEYANCE OR LEGAL DESCRIPTION
PREPARED BY
AERIAL SURVEY AND PHOTO, INC.
548 AIRPORT ROAD, BOX 699
NEW SHARON, ME 05851
TEL. 207 634-2008 FAX 207 634-2008

APRIL 1, 2022
SCALE 1 INCH = 400 FEET
MAINE STATE PLANE, WEST ZONE, NAD 1983, US FEET

PARCEL NUMBER	ADJACENT MAP
48	M24
PARCEL AREA/DIMENSION	PARCEL BOUND
2.73 AC 161.2'	ROAD RIGHT OF WAY
SUBDIVISION LOT NUMBER	EASEMENT/ROW
19	WETLAND EDGE

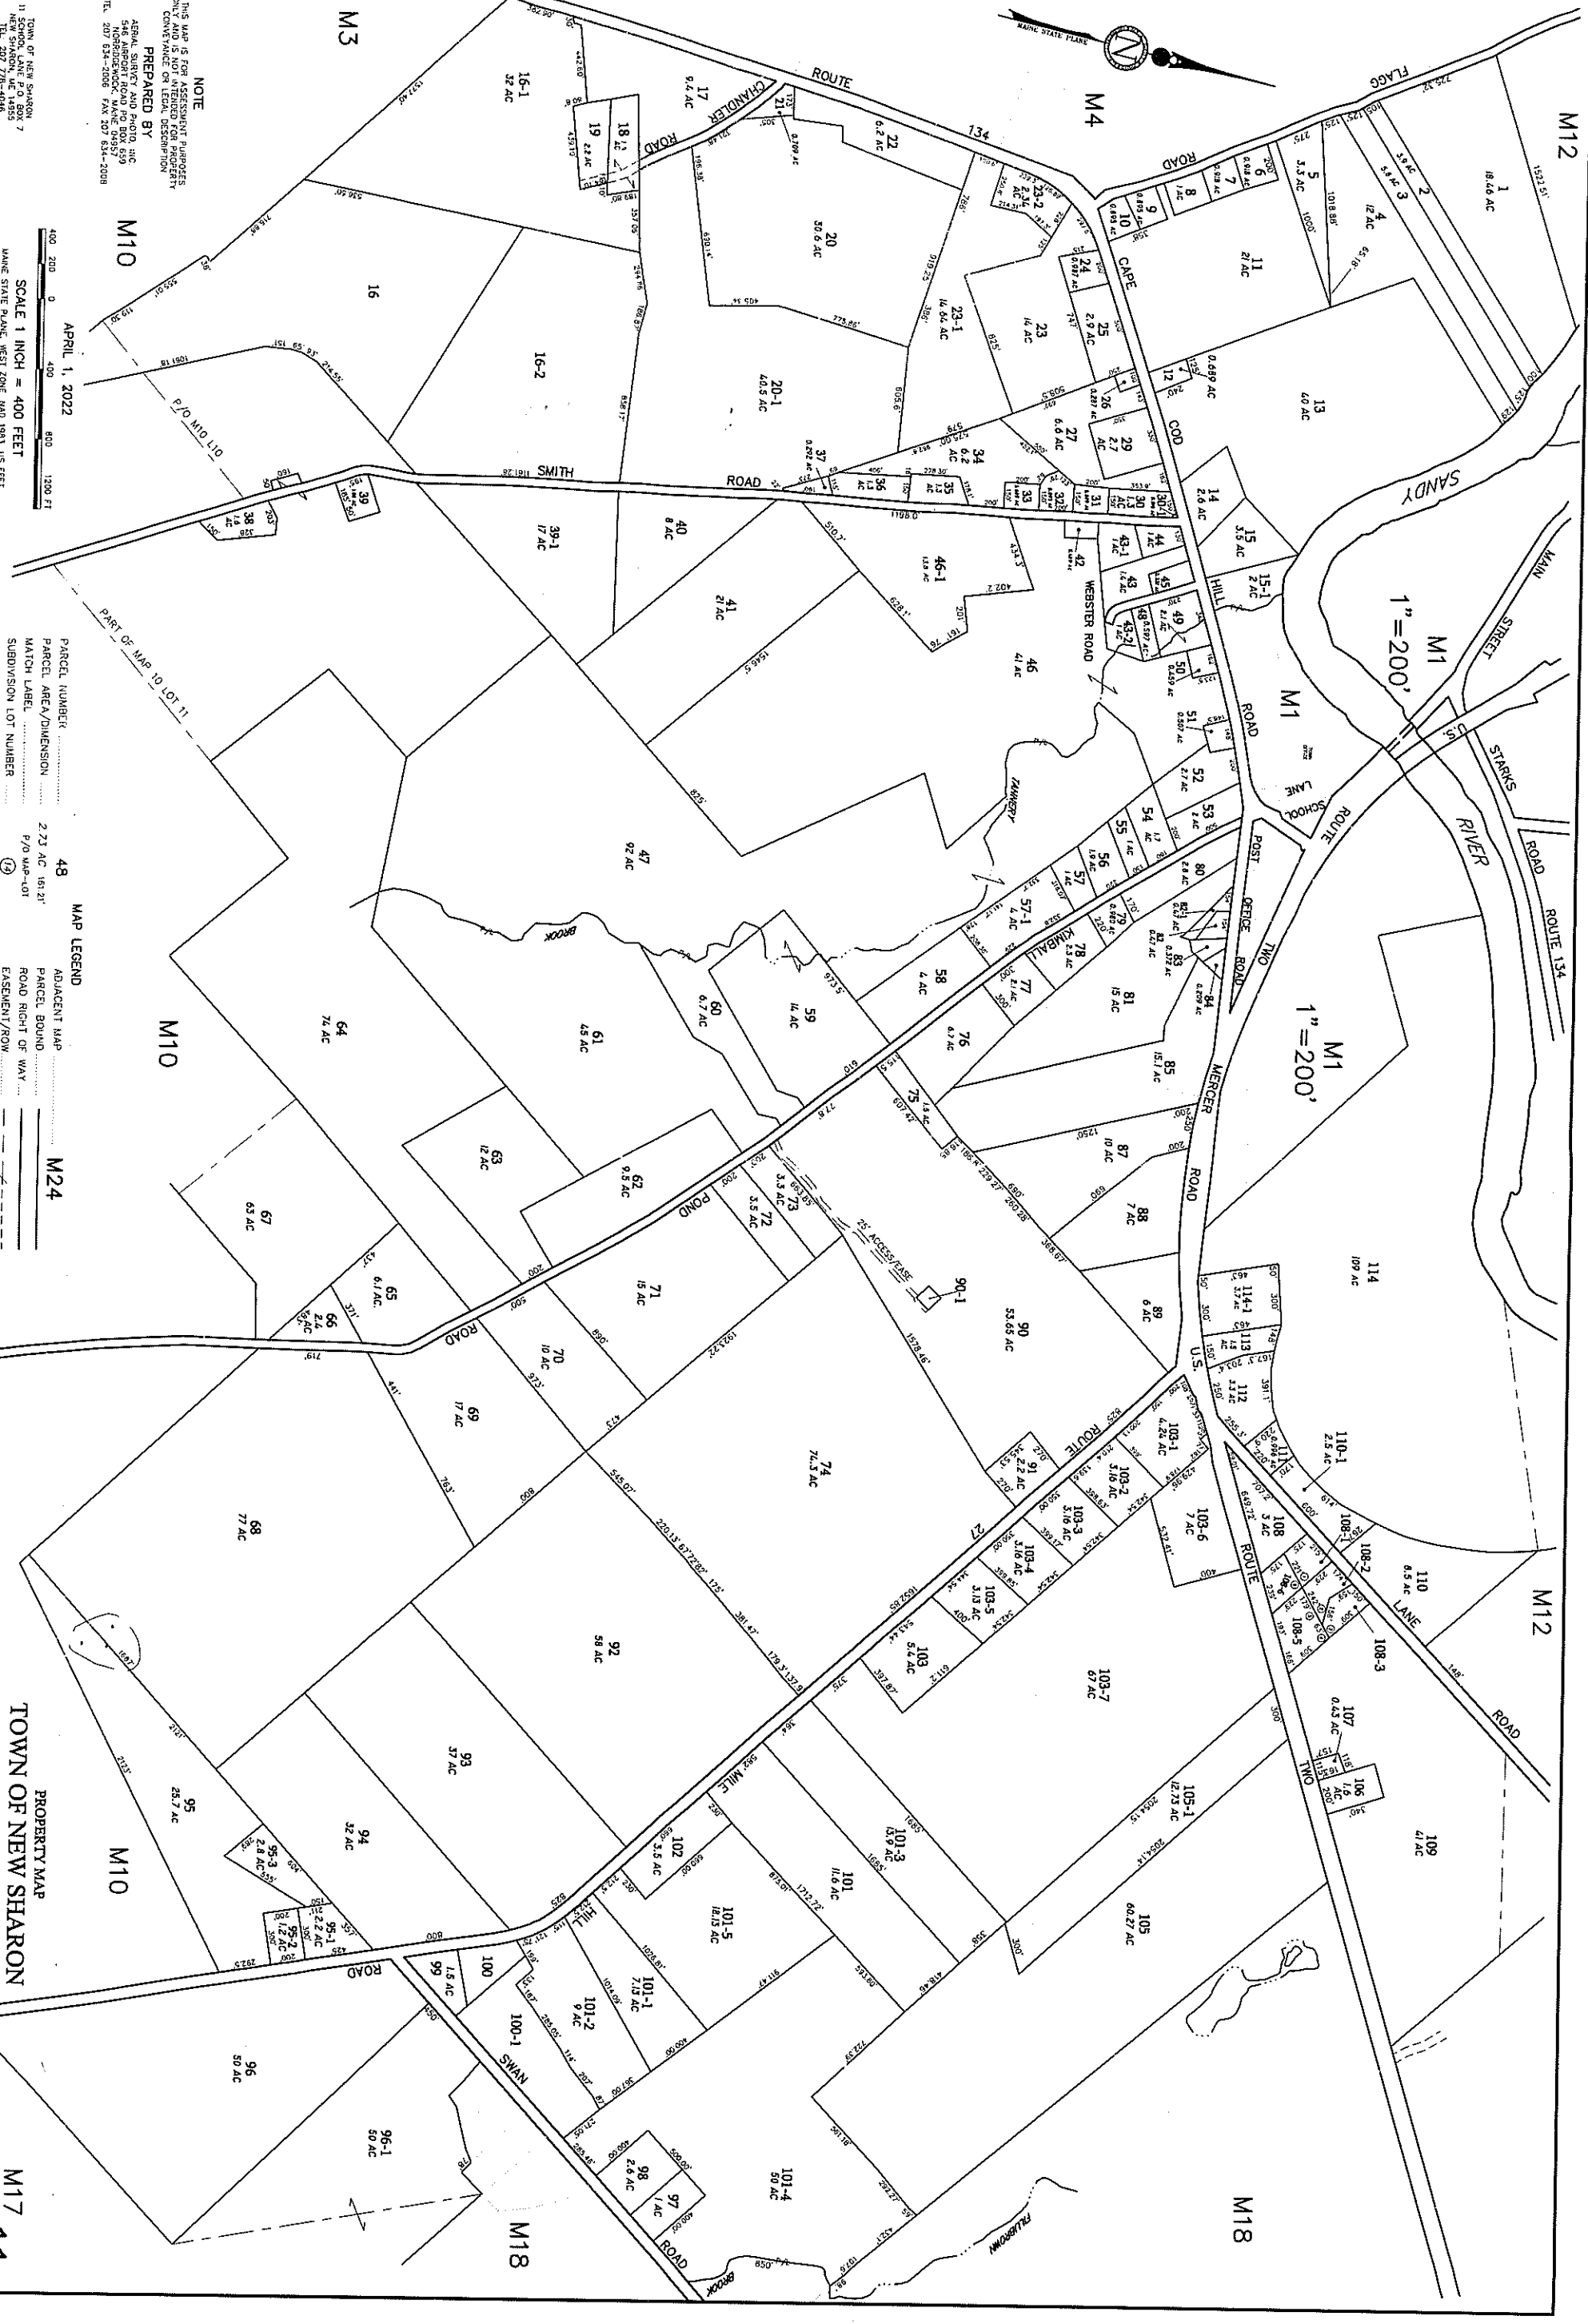

PROPERTY MAP
TOWN OF NEW SHARON
FRANKLIN COUNTY, MAINE

M17 11