


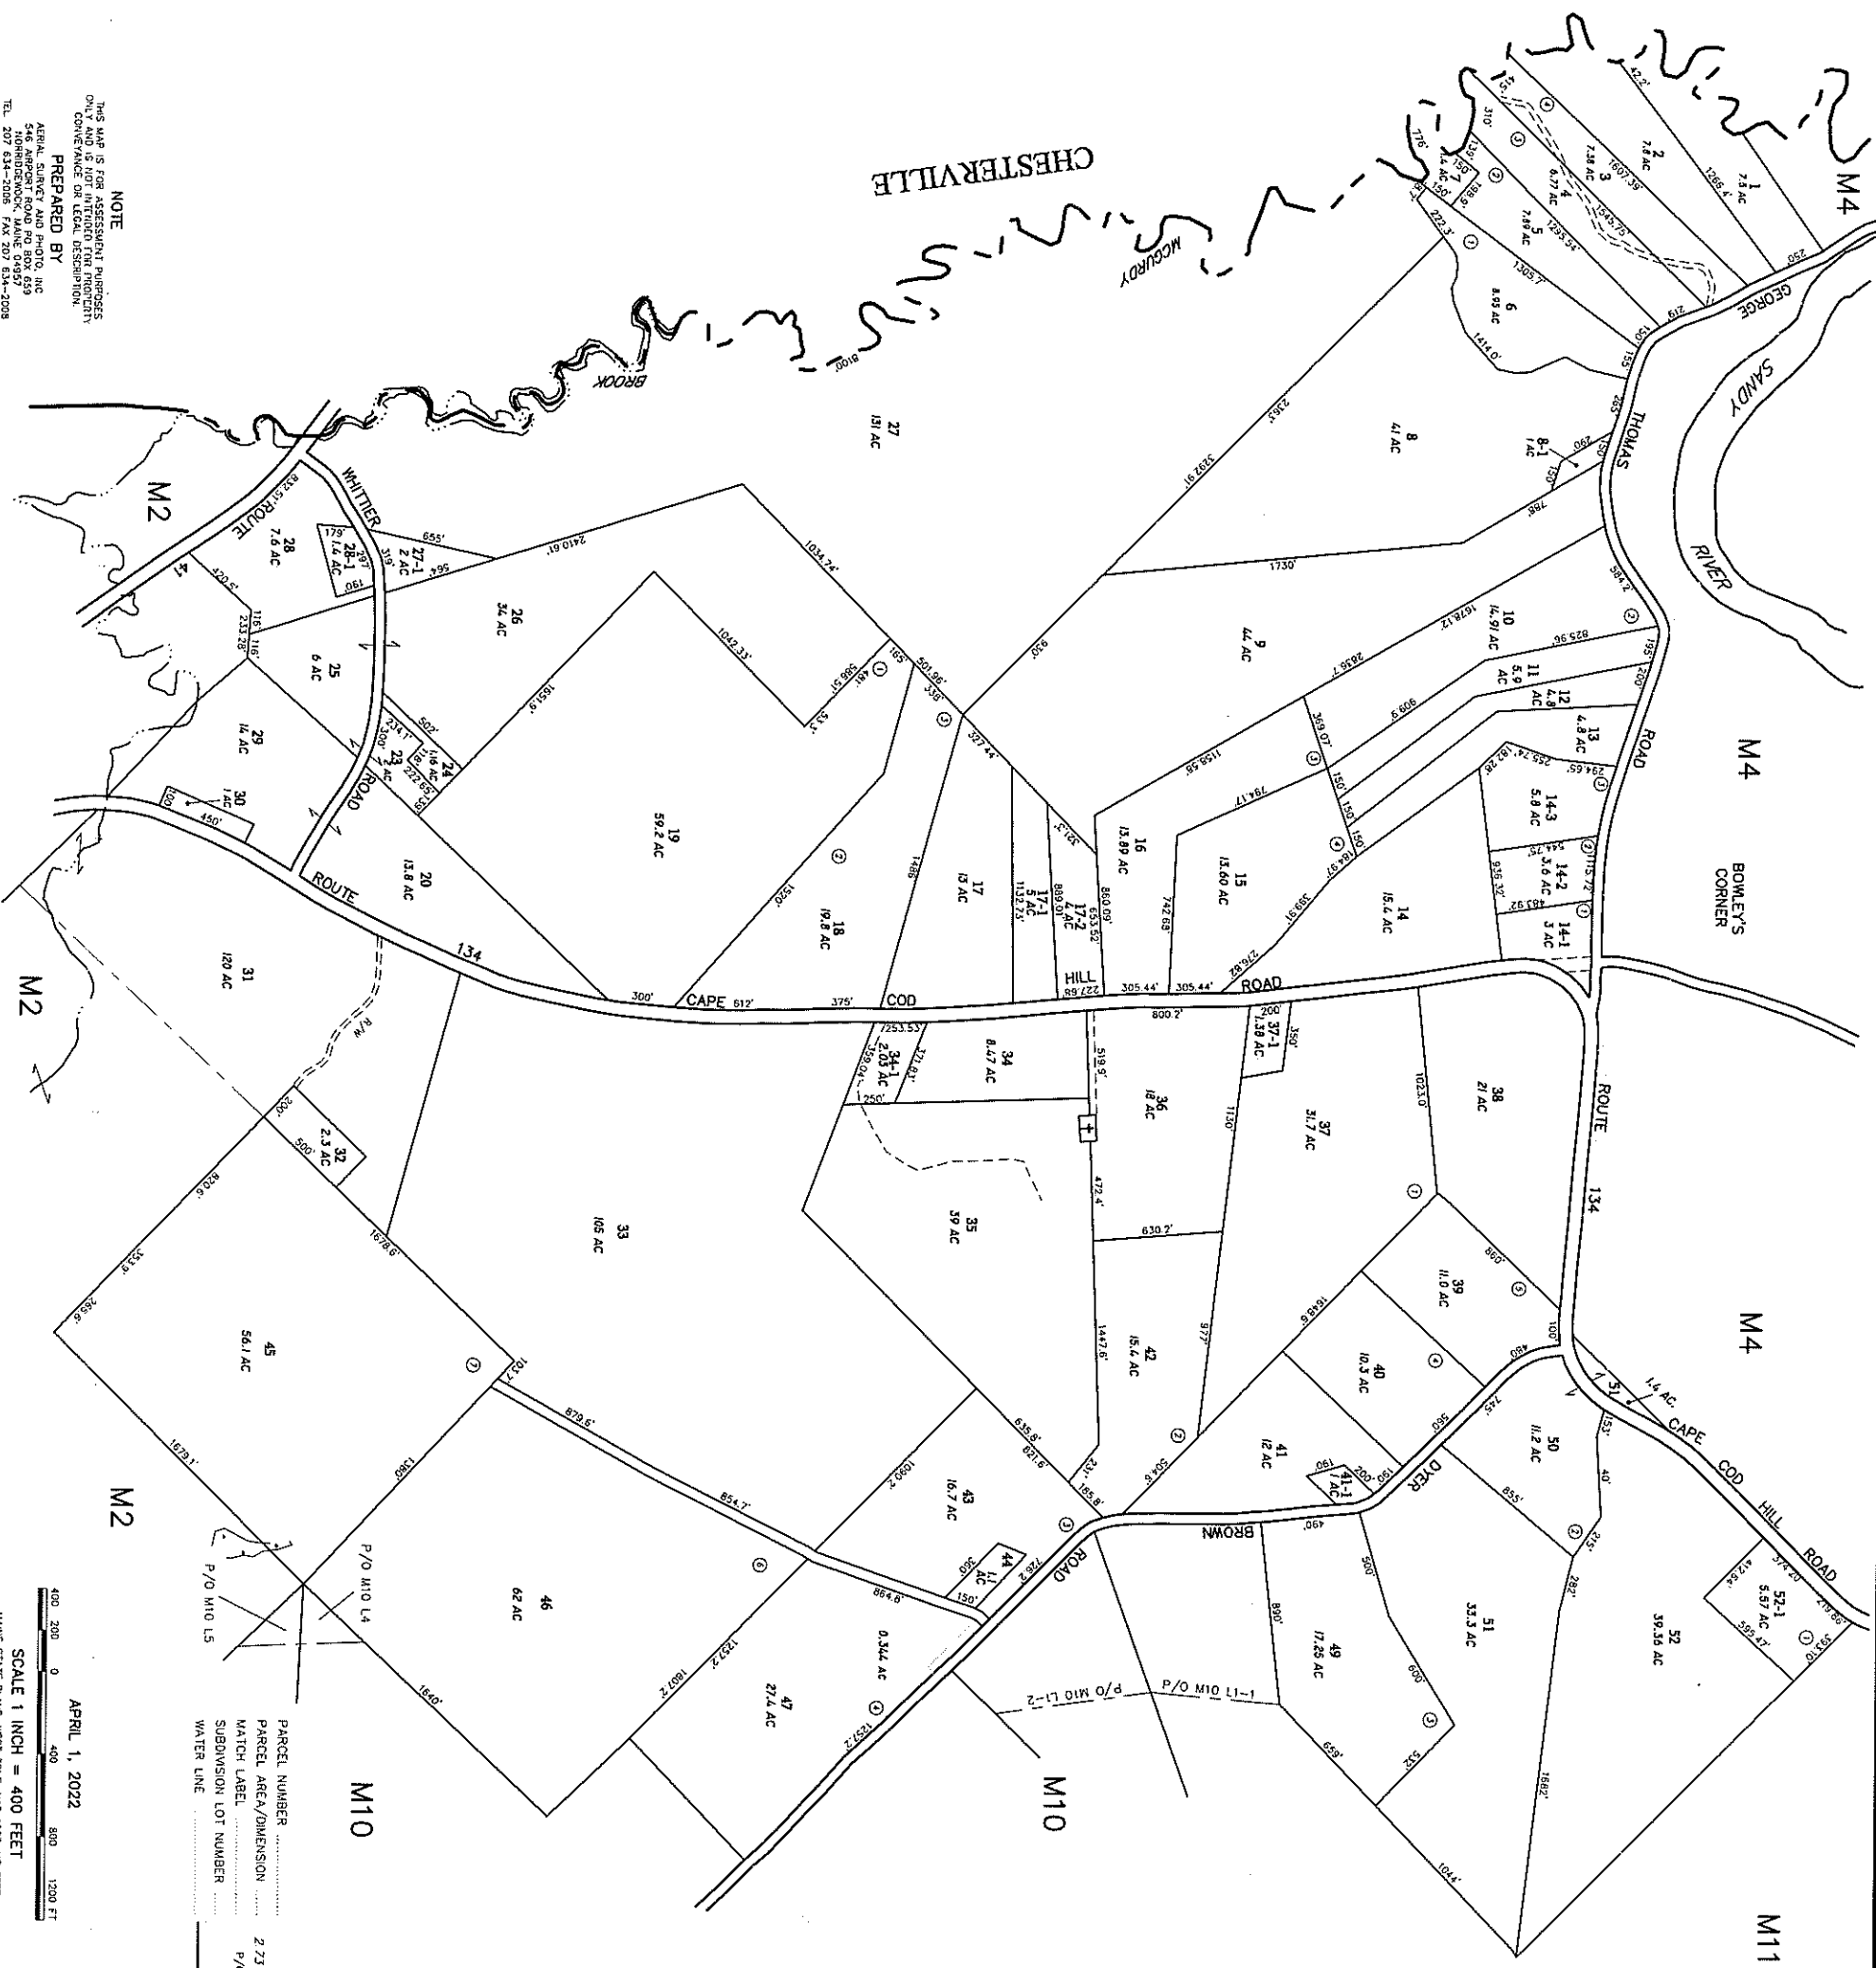

TOWN OF NEW SHARON
12 SCHOOL LANE, P.O. BOX 7
NEW SHARON, MAINE 04857
TEL. 207 778-4045

THIS MAP IS FOR INFORMATION PURPOSES
ONLY AND IS NOT A LEGAL INSTRUMENT.
CONVEYANCE OR LEGAL DESCRIPTION.
PREPARED BY
AERIAL SURVEY AND PHOTO, INC.
546 AIRPORT ROAD, P.O. BOX 659
NEW SHARON, MAINE 04857
TEL. 207 834-5585 FAX 207 834-2008

APRIL 1, 2022
SCALE 1 INCH = 400 FEET
MAINE STATE PLANE, WEST ZONE, NAD 1983, US FEET

MAP LEGEND	
PARCEL NUMBER	48
PARCEL AREA/DIMENSION	2.73 AC 161.2'
MATCH LABEL	P/O MAP-LOT
SUBDIVISION LOT NUMBER	②
WATER LINE	
ADJACENT MAP	M24
PARCEL BOUND	
ROAD RIGHT OF WAY	
EASEMENT/ROW	
WETLAND EDGE	