


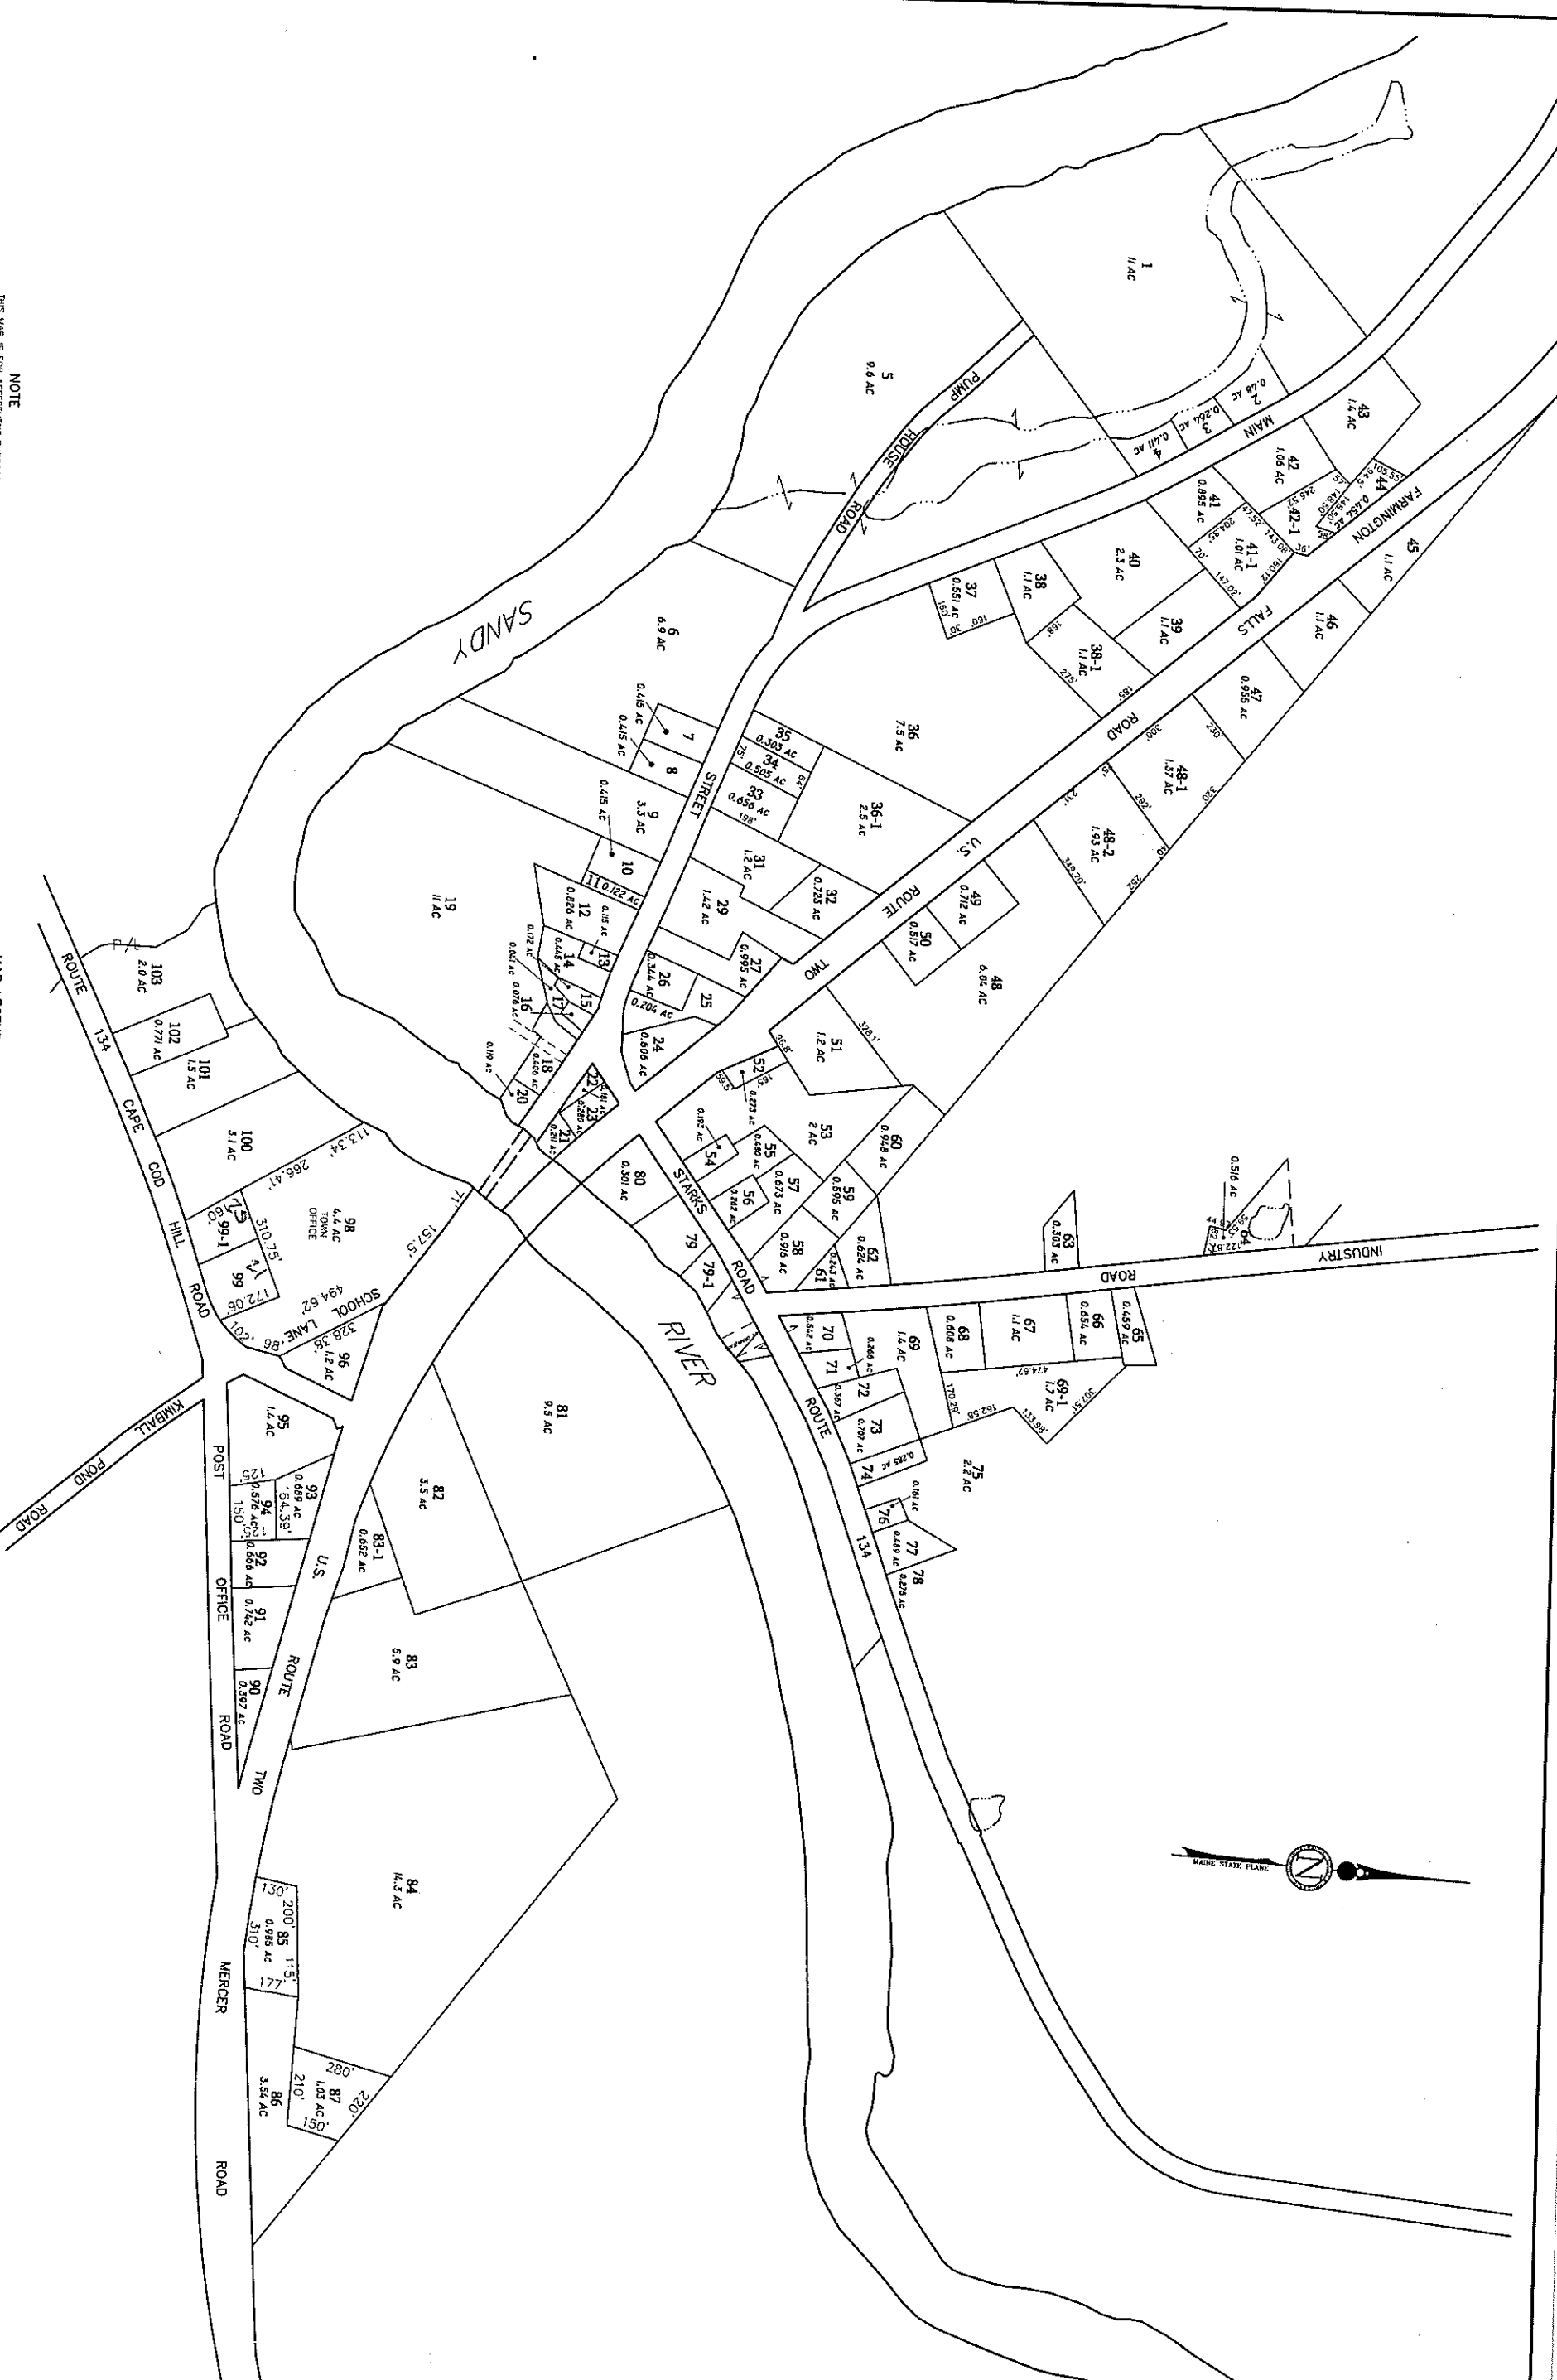

NOTE
THIS MAP IS FOR ASSESSMENT PURPOSES
ONLY AND IS NOT INTENDED FOR PROPERTY
CONVEYANCE OR LEGAL DESCRIPTION

PREPARED BY
AERIAL SURVEY AND PHOTO, INC.
500 S. MAIN ST., SUITE 100
NORRISBORO, MAINE 04857
TEL: 207 634-2008 FAX 207 634-2008

MAP LEGEND
48
PARCEL NUMBER
ADJACENT MAP
2.73 AC 161.21'
PARCEL AREA/DIVISION
MATCH LABEL
7/0 WAP-LOT
SUBDIVISION LOT NUMBER
EASEMENT/ROW
WETLAND EDGE

APRIL 1, 2022
SCALE 1 INCH = 200 FEET
MAINE STATE PLANE COORDINATE GRID, WEST ZONE, NAD 1983 US FEET

PROPERTY MAP
TOWN OF NEW SHARON
FRANKLIN COUNTY, MAINE