


INDUSTRY

INDUSTRY

M7

M7

M7

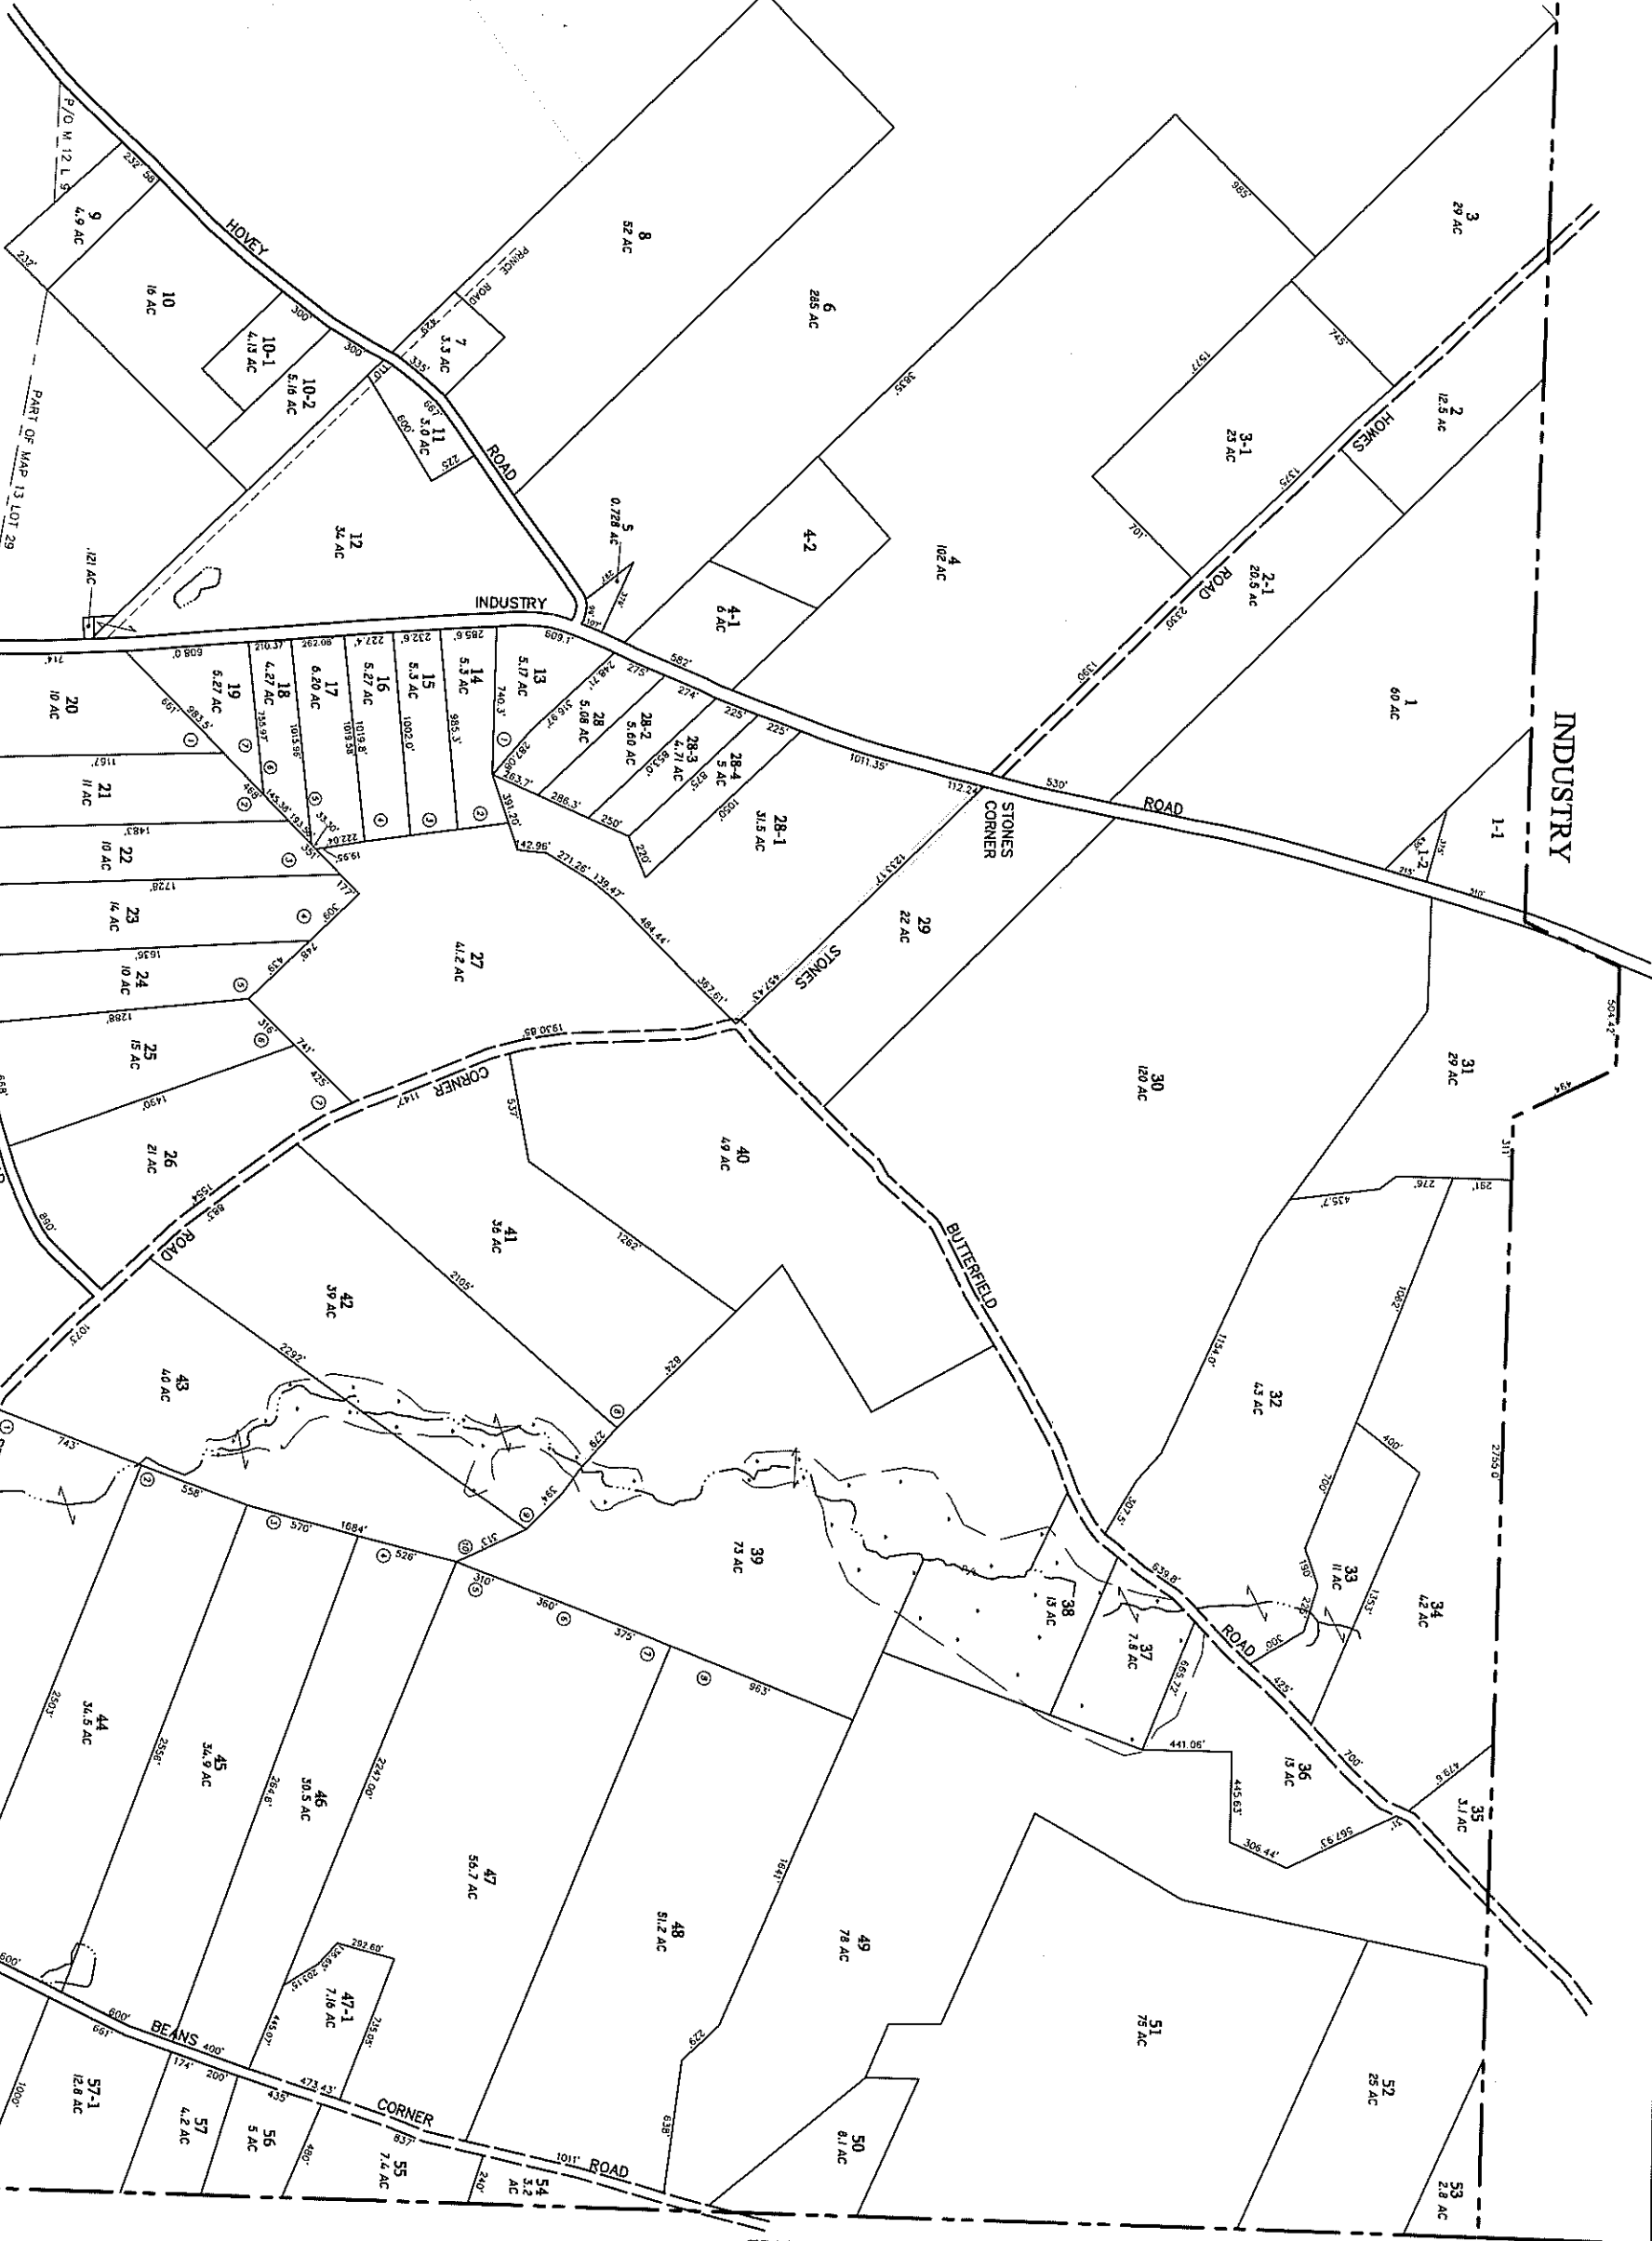

NOTE

THIS MAP IS FOR ASSESSMENT PURPOSES ONLY AND IS NOT A LEGAL DESCRIPTION OF ANY CONVEYANCE OR LEASE.

PREPARED BY

TOWN OF NEW SHARON
11 SCHOOL LANE, P.O. BOX 7
NEW SHARON, MAINE 04055
TEL: 207 778-4946

ASMA, 5000 ROUTE 1
546 AIRPORT ROAD, P.O. BOX 55
NORRISBORO, MAINE 04057
TEL: 207 634-2006 FAX 207 634-2008

M13

PARCEL NUMBER 48
PARCEL AREA/DIMENSION 2.73 AC 161.2'

MATCH LABEL P/O WA-LOT
SUBDIVISION LOT NUMBER 19

WATER LINE

MAP LEGEND

ADJACENT MAP M24
PARCEL BOUND
ROAD RIGHT OF WAY
EASEMENT/ROW
WETLAND EDGE

M24

M13

APRIL 1, 2022

SCALE 1 INCH = 400 FEET

MAINE STATE PLANS, WEST ZONE, NAD 1983, US FEET

PROPERTY MAP
TOWN OF NEW SHARON
FRANKLIN COUNTY, MAINE